


Detaliu Teren de Sport 3 N-E

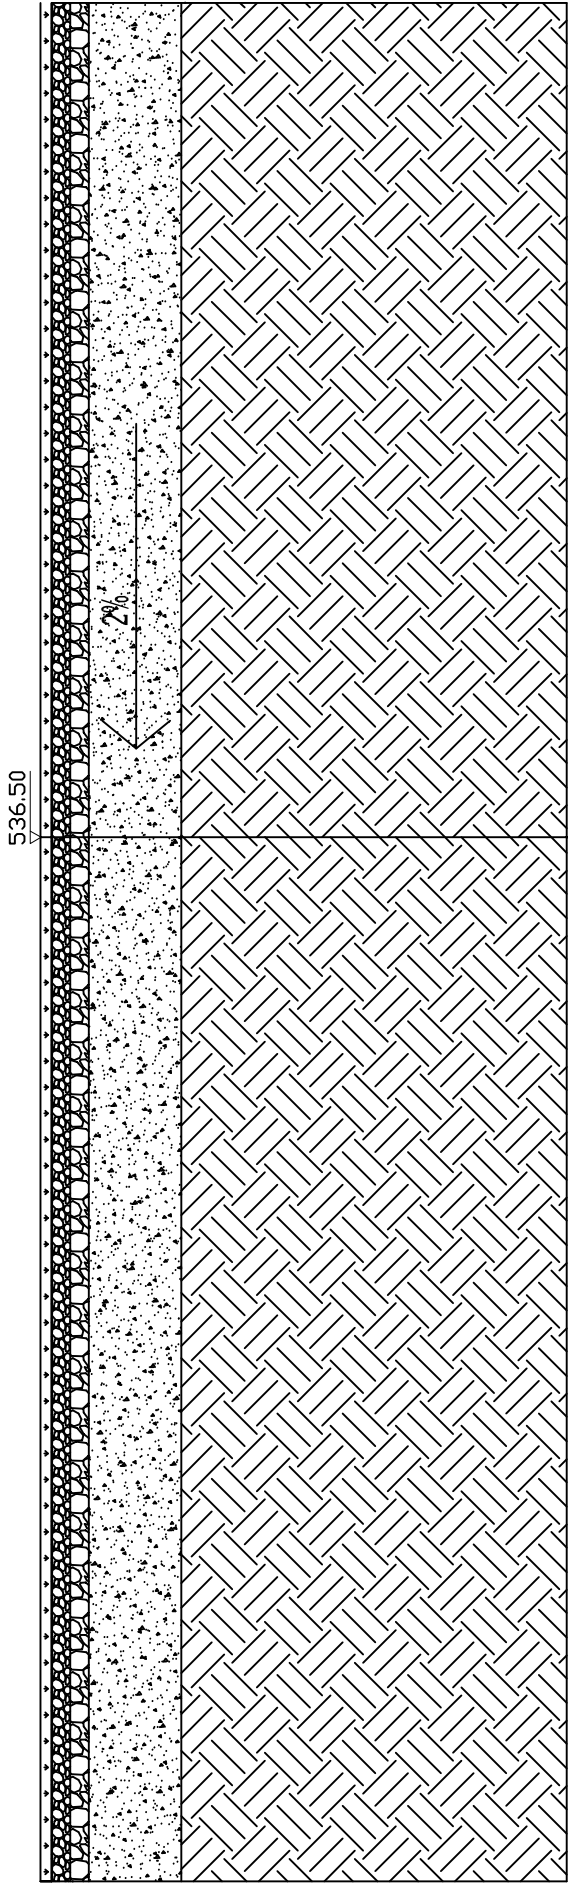

- Gazon Artificial
- Granule
- Nisip de siliciu
- Material geotextil cu rol filtrant
- Pietris marunt 5 cm
- Pietris nivelare 5 -26 cm
- Material Geotextil cu rol drenant
- Beton armat cu plasa C12/15 25 cm cu panta 0.5% spre dren
- Teren Natural

VERIFICATOR / EXPERT	NUME	SEMNATURA	CERINTA	REFERAT / EXPERTIZA NR. / DATA
Universitatea "Transilvania" din Brasov		BENEFICIARI: Universitatea "Transilvania" din Brasov Str. B-dul Eroilor , Nr. 29 Loc. Brasov Jud Brasov		
SPECIFICATIE	NUME	SEMNATURA	SCARA 1:100	Faza: DTAC + PT
SEF PROIECT				
Proiectat	David Adrian-Cristian		DATA: Mai	PI.nr.: R-13
Desenat	David Adrian-Cristian		2017	TITLUL PLANSEI: Detaliu Teren de sport 3 N-E